

LOUISIANA CIVIL ENGINEERING

09/21/22 - 09/22/22

PONTCHARTRAIN CENTER - HALLS A B - KENNER, LA

REVISION


Date: 3/28/2022
By: Robyn Will

BOOTH COUNT

Inventory as of 03/28/2022

| Dimension | Size | Qty | SqFt |
|-----------|------|-----|-------|
| 10'x10' | 100 | 64 | 6,400 |
| Totals: | | 64 | 6,400 |

BLDG. LEGEND:

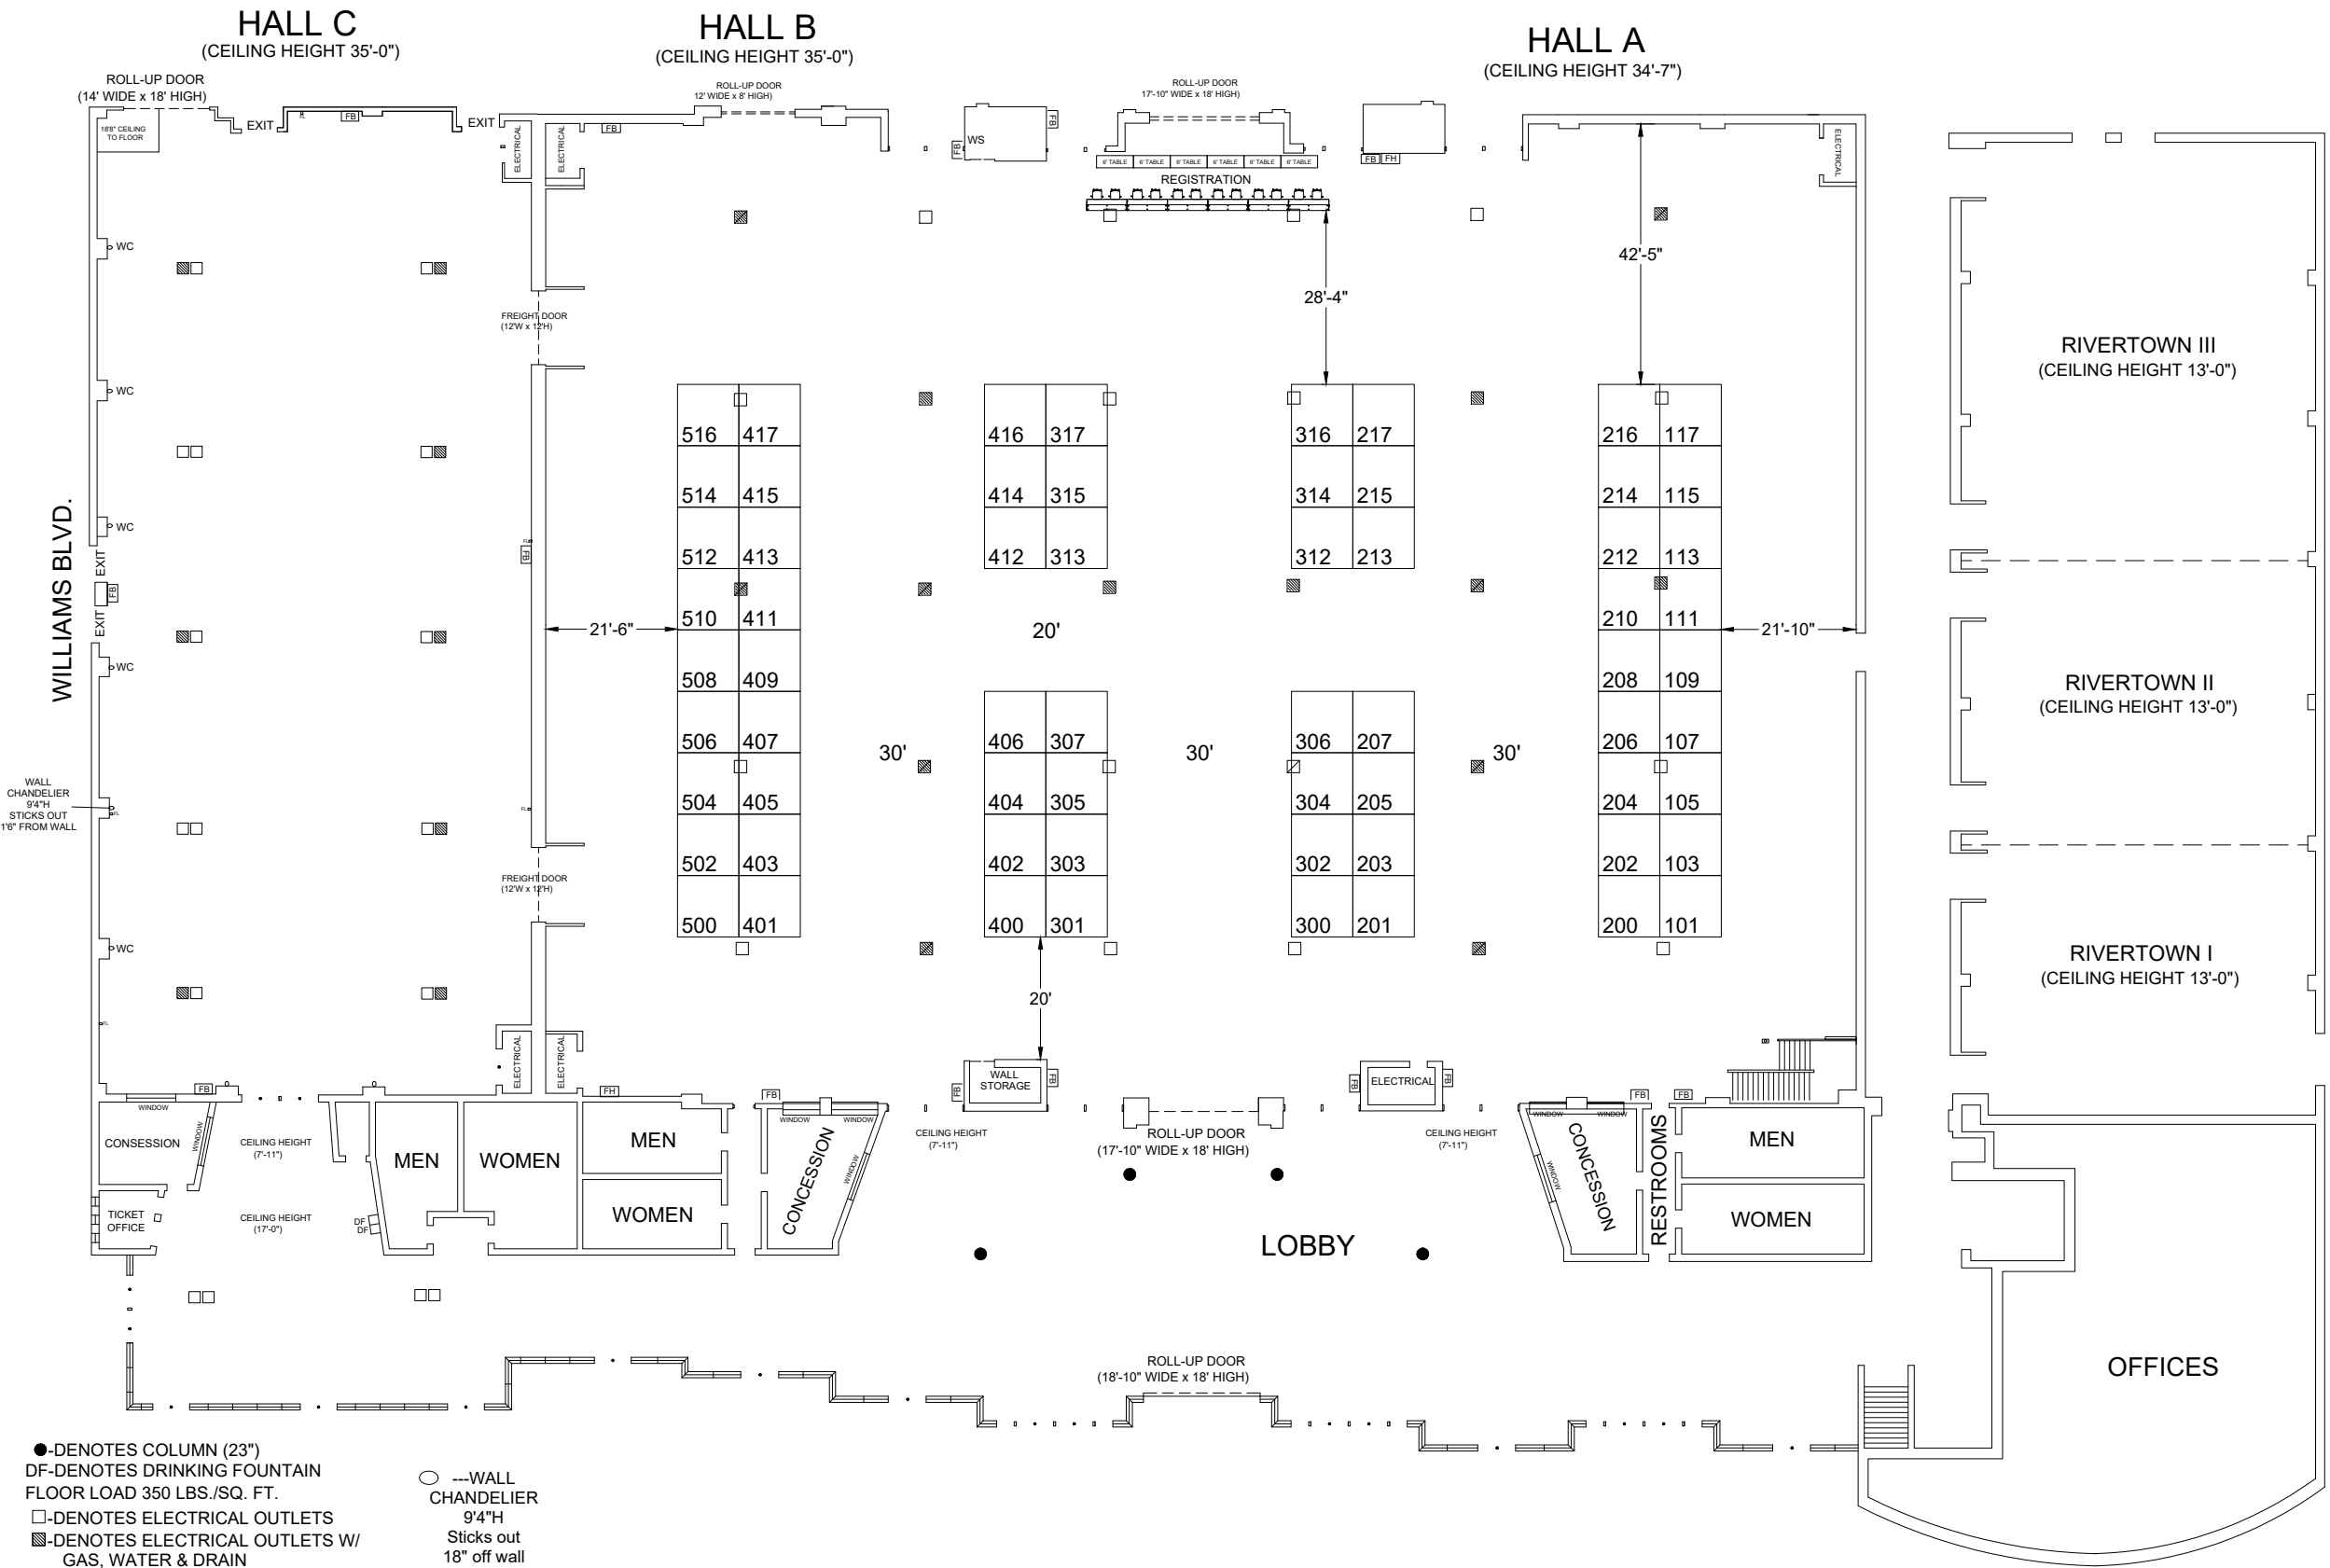

- DENOTES COLUMN (23")
- DF-DENOTES DRINKING FOUNTAIN
- FLOOR LOAD 350 LBS./SQ. FT.
- DENOTES ELECTRICAL OUTLETS
- DENOTES ELECTRICAL OUTLETS W/ GAS, WATER & DRAIN
- ---WALL CHANDELIER 9'4"H Sticks out 18" off wall

DRAWING INFO

Passport Line Item Number:

8014343

Facility:
PONTCHARTRAIN CENTER

Facility Location:

HALLS A B

City & State:

KENNER, LA

Scale: CUSTOM

Project #:

Acct. Sales: YVONNE ROCA

Acct. Mgmt.: YVONNE ROCA

Started: 3/28/2022

Started By: ENTER FULL NAME, STUDIO

Prod. Branch: NEW ORLEANS

FREEMAN®

Disclaimer - This floor plan is preliminary and subject to change pending review and official approval by all authorities having jurisdiction. Every effort has been made to ensure the accuracy of all information contained on this floor plan. However, no warranties, either expressed or implied, are made with respect to this floor plan. If the location of building columns, utilities or other architectural components of the facility is a consideration in the construction or usage of an exhibit, it is the sole responsibility of the exhibitor to physically inspect the facility to verify all dimension and locations.
© Copyright 2022, Freeman Co. All rights reserved.

Confidential and Proprietary - the information contained herein is the proprietary information of Freeman and by accessing the information, the recipient agrees to keep the information confidential and not disclose it to any third party without the prior consent of Freeman. Recipient also agrees to only use the information for its internal evaluation purposes and for no other purpose, without the prior consent of Freeman.

File Path: C:\Vault\Designs\Projects\Louisiana Civil Engineering Cont\LCE2209\Event\Floor Plans\LCE 2209.dwg | Tab Name: 8014343 FP